


No.	Owner	Acres	Value	Assess	Dist. No.	Remarks
1	Wm. H.
2
3
4
5
6
7
8
9
10
11
12
13
14
15
16
17
18

INDEX NO.	WORK AUTH.	DESCRIPTION	DATE COMPLETED
1			
2			
WOLF RIVER



MEMPHIS, TENN

RIGHT-OF-WAY AND TRACK MAP
 CHICAGO, ST. LOUIS & NEW ORLEANS R.R.
 OPERATED BY THE
 ILLINOIS CENTRAL RAILROAD
 WOLF RIVER M.P. 357.29 TO EAST JCT.
 STATION 357.29 TO STATION 358.11
 M.P. 358.11 TO STATION 359.00